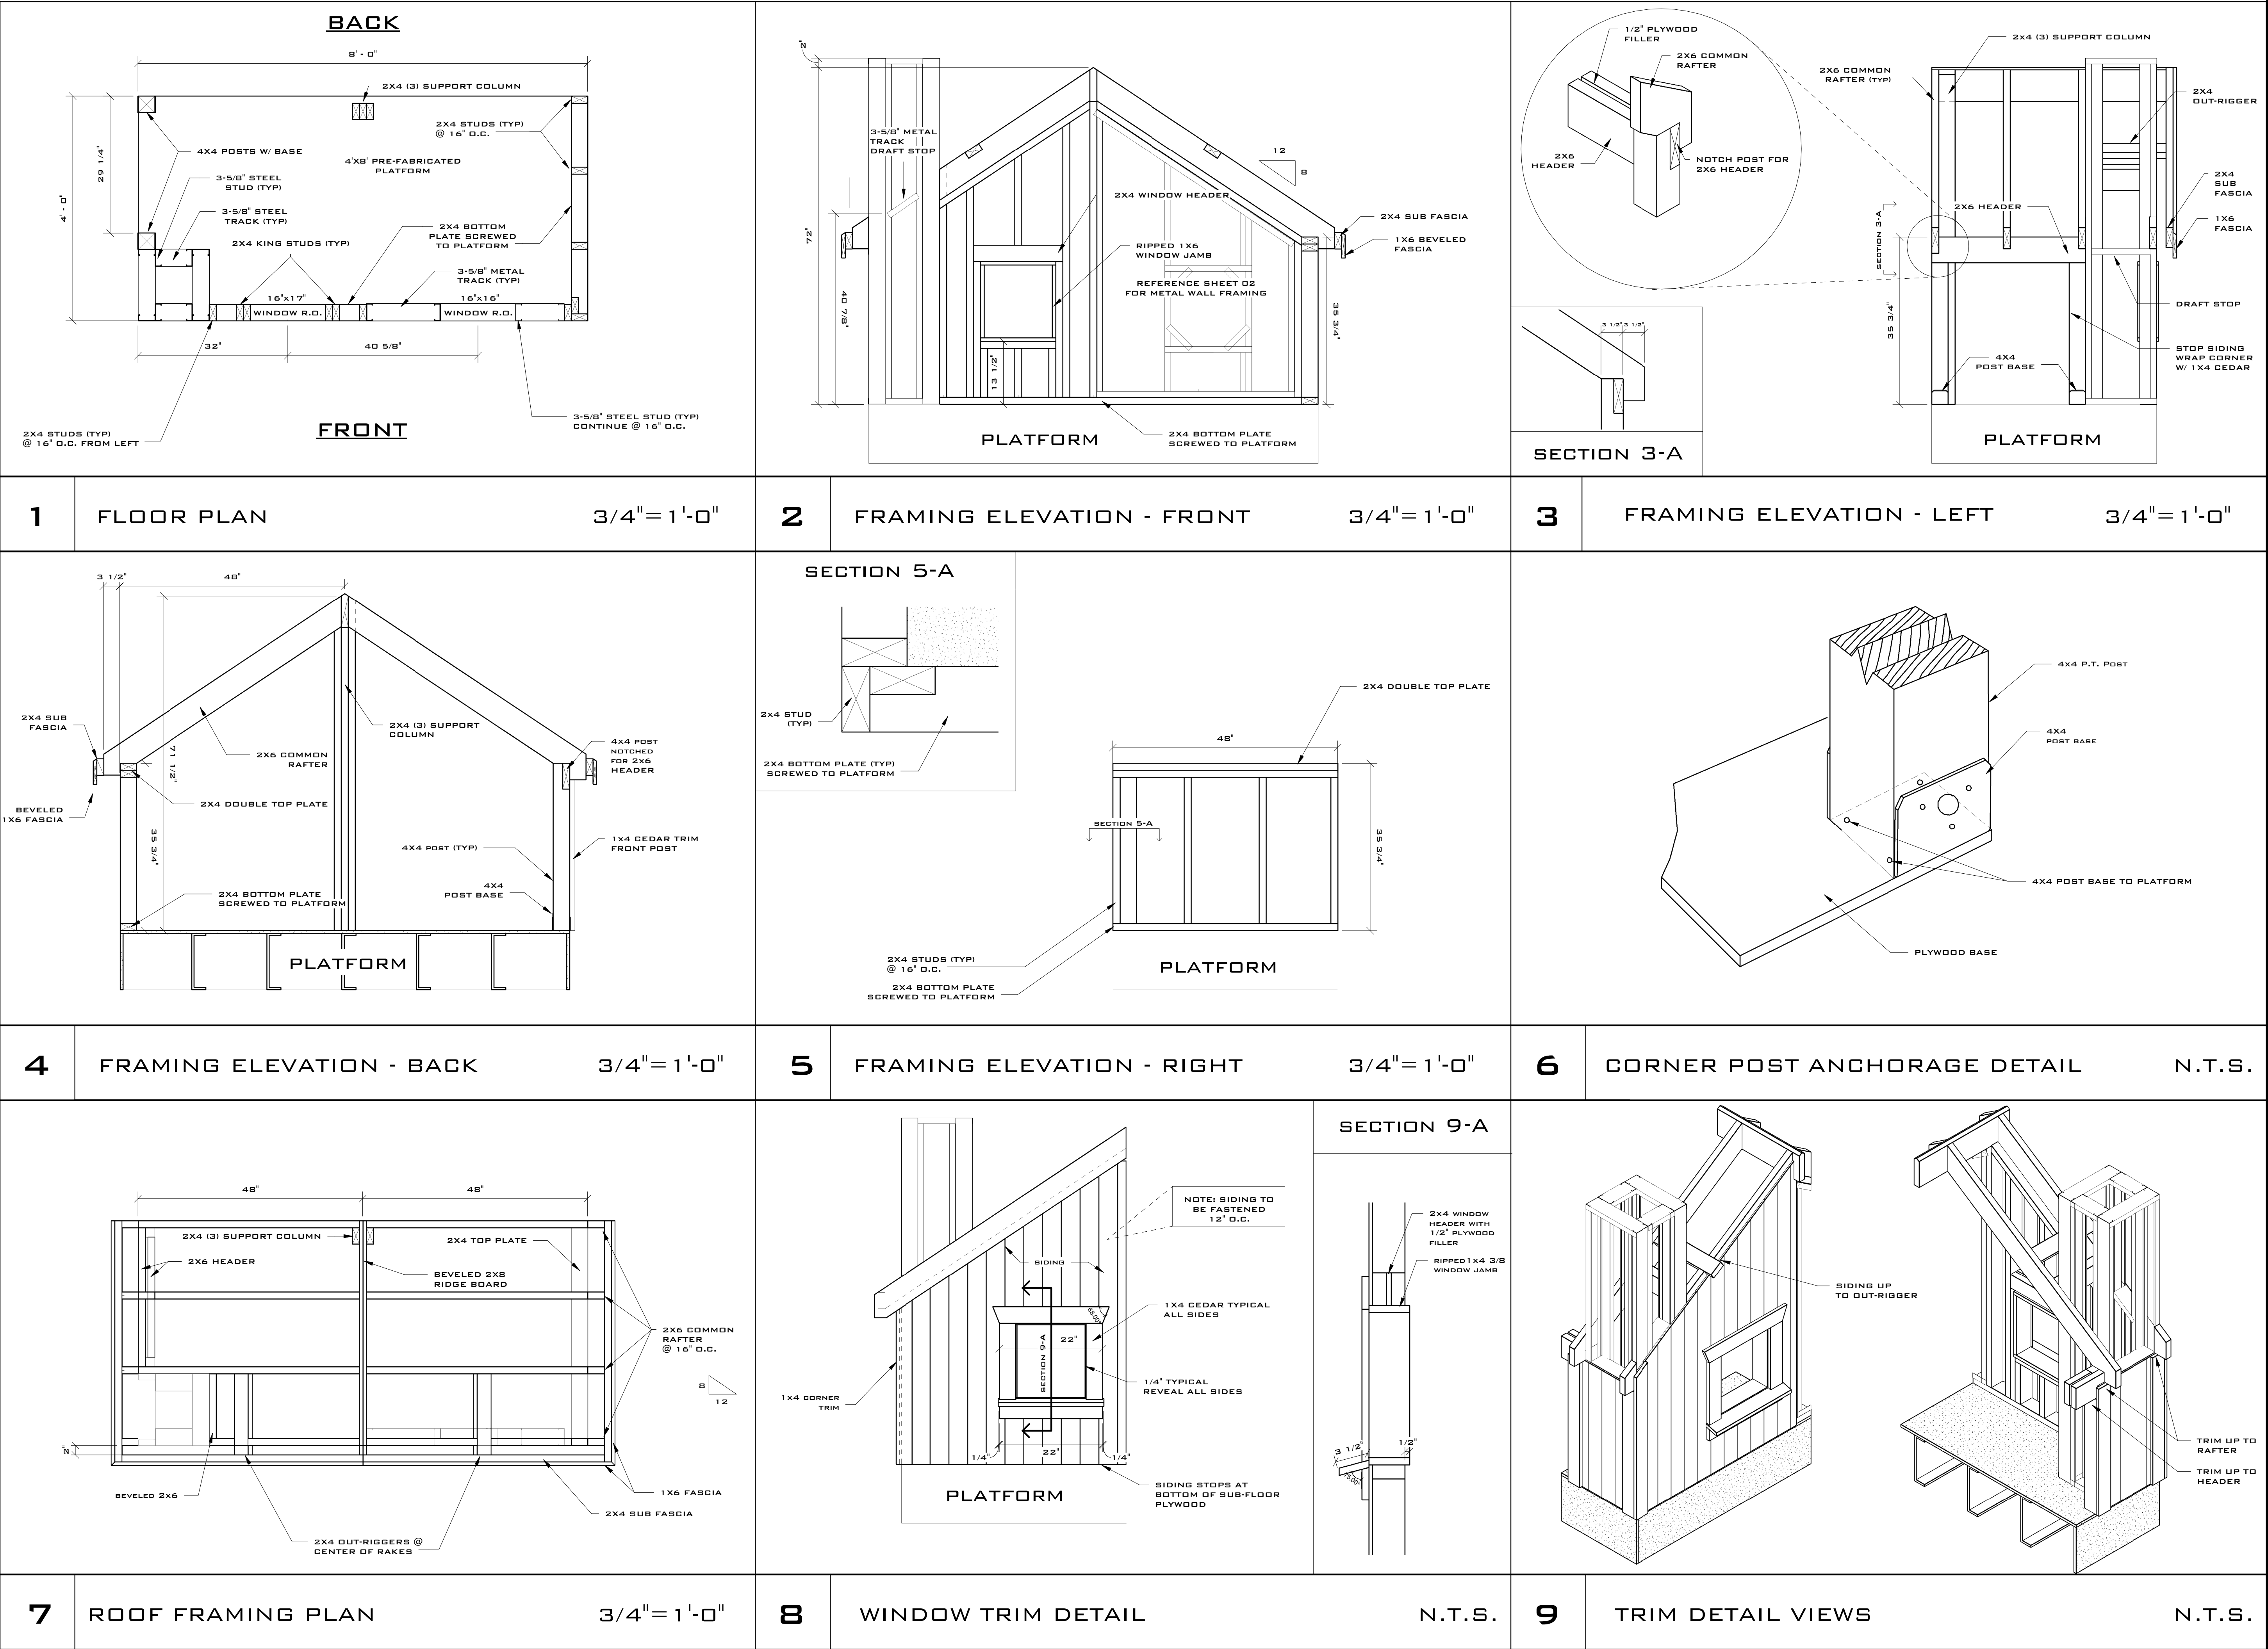


# **SkillsUSA**

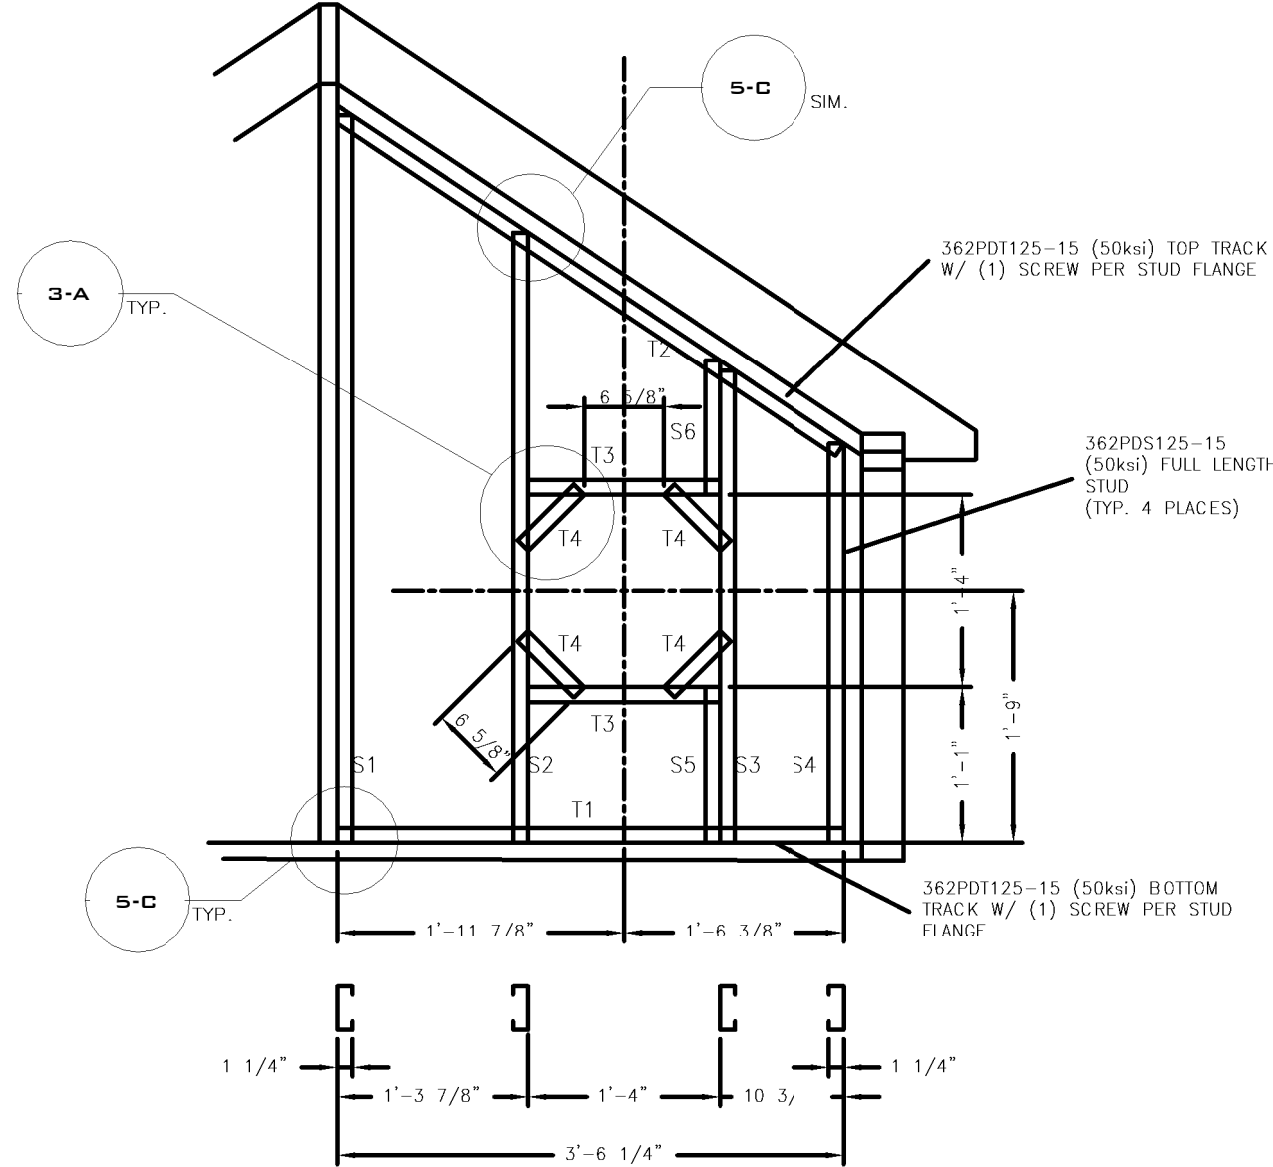
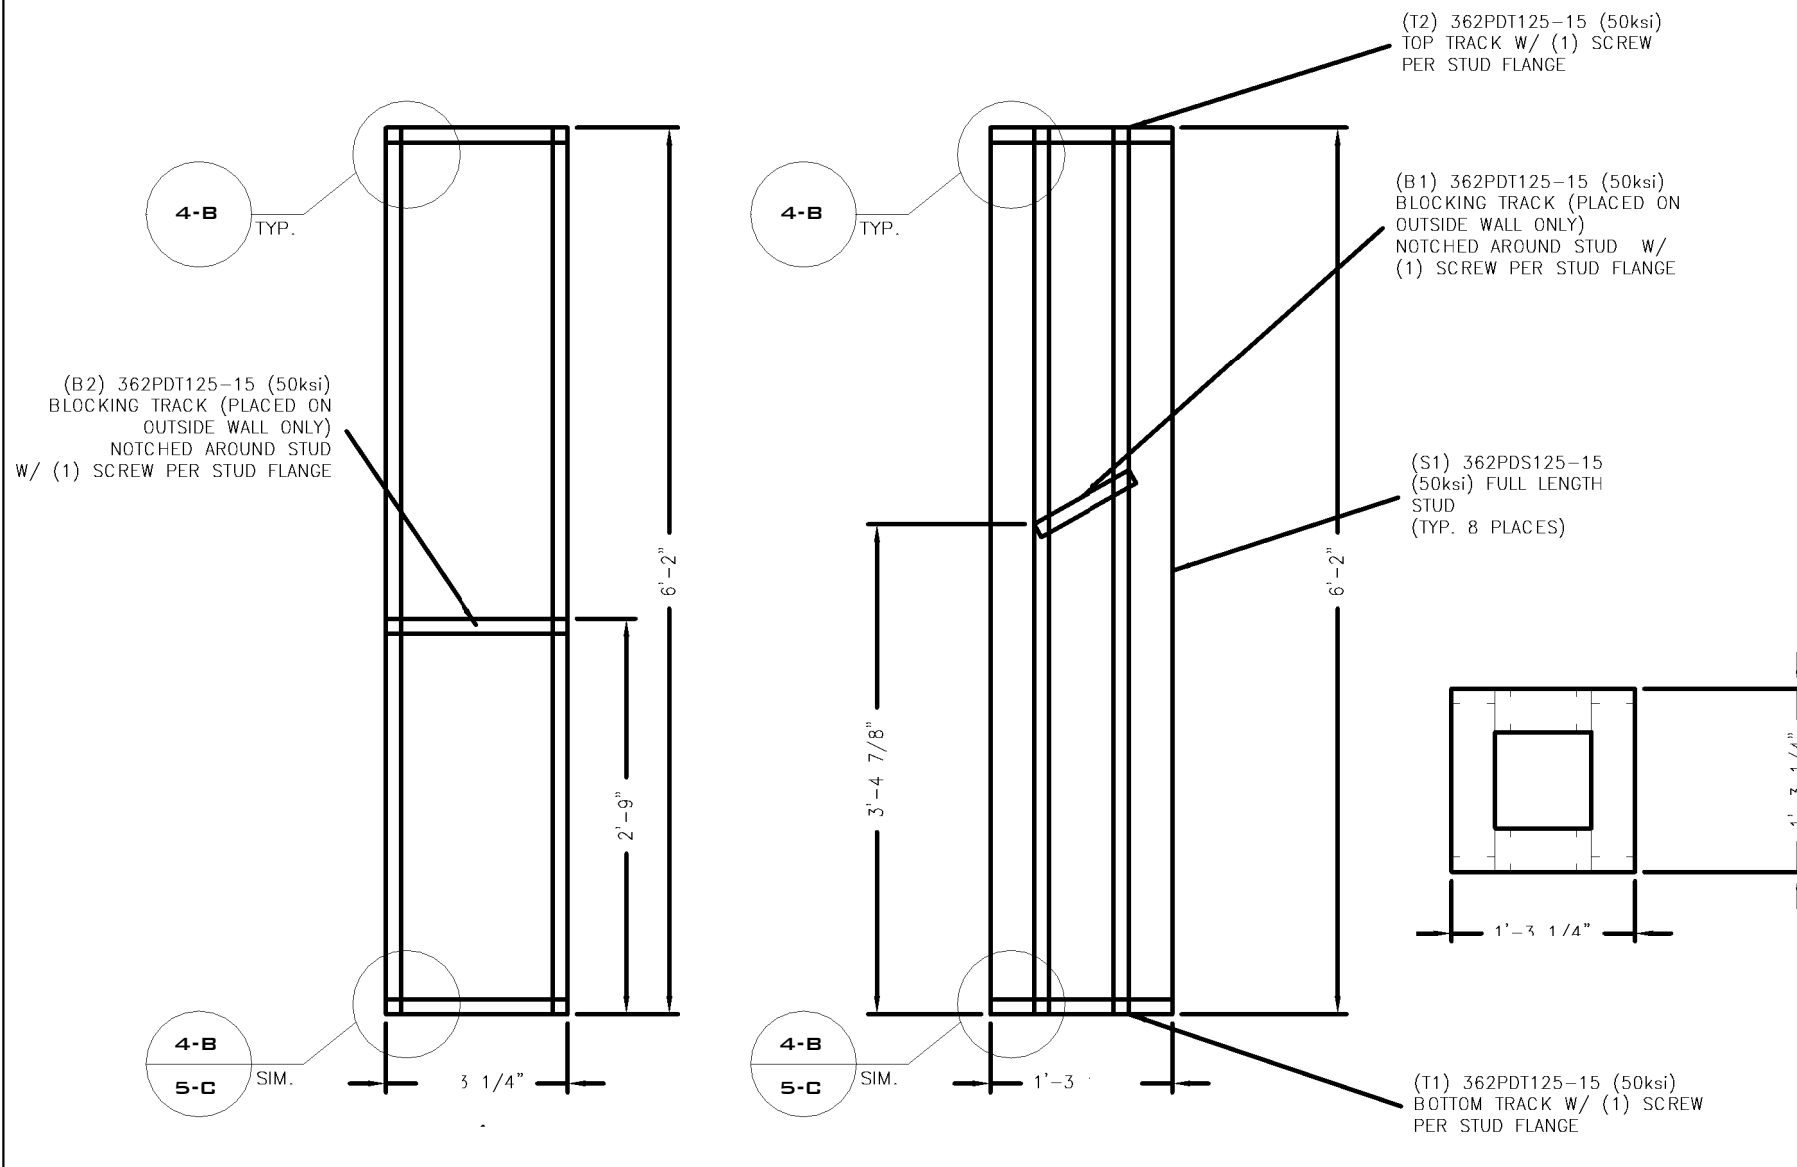
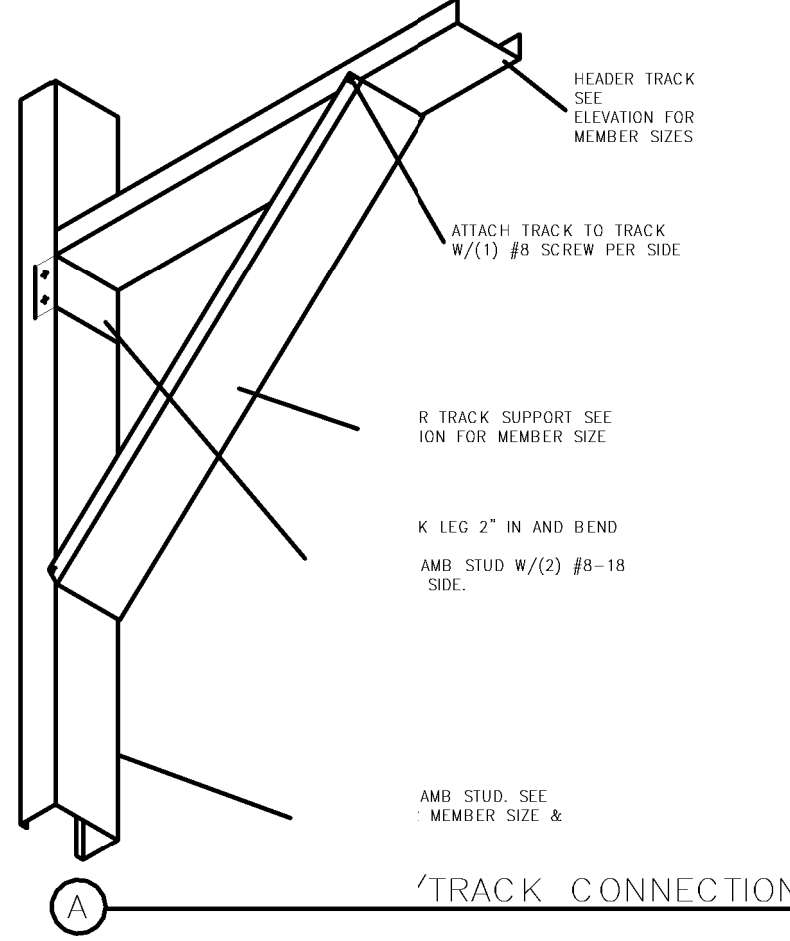
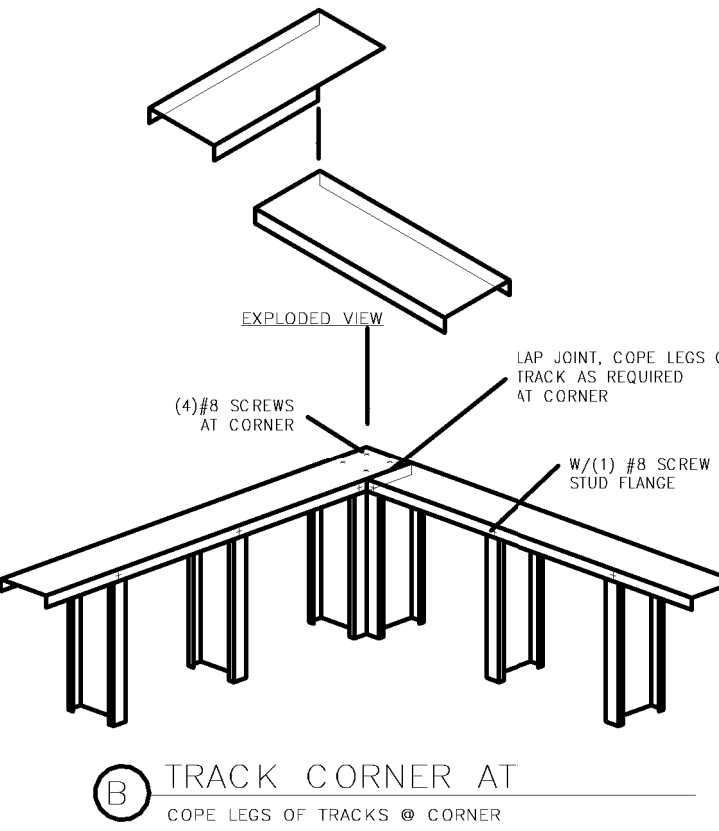
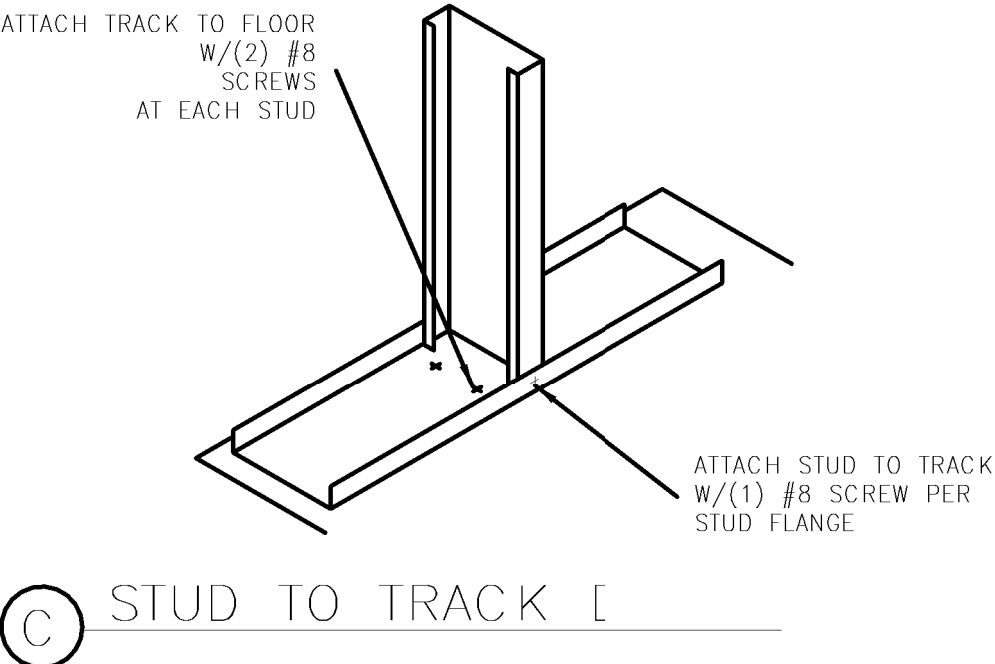
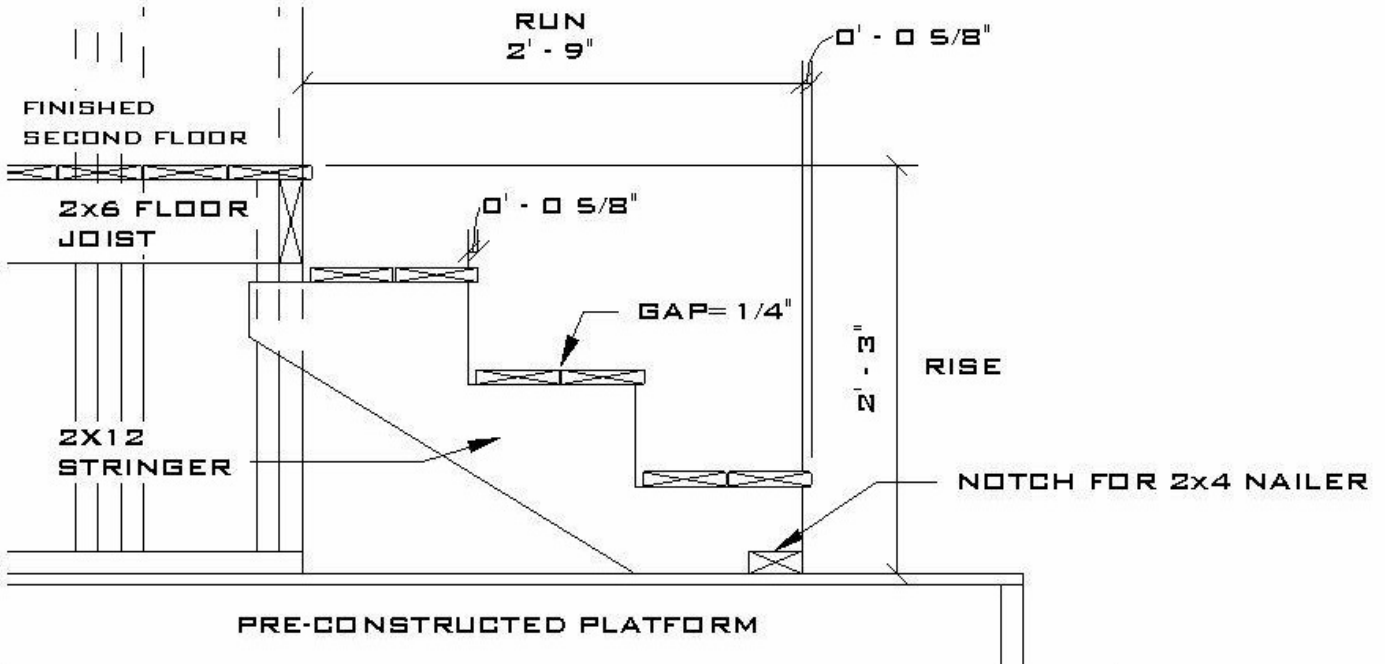
## **2015 Contest Projects**

### **Carpentry**

Click the “Print this Section” button above to automatically print the specifications for this contest. Make sure your printer is turned on before pressing the button.



51ST ANNUAL SKILLSUSA  
2015 CARPENTRY CHAMPIONSHIPS

								
1	METAL WALL FRAMING - FRONT	2	METAL WALL FRAMING - CHIMNEY	N.T.S.	3	METAL WALL FRAMING - DETAIL	3/4" = 1'-0"	
				<div>TOTAL RISE = 27" (TREAD THICKNESS 5/4") TOTAL RUN = 33" (OPEN RISER) FINISH FLOORING = 5/4" 2' x 6" FLOOR JOIST (ACTUAL WIDTH 5-1/2") 5/8" NOSING AT TREADS</div> 				
4	METAL WALL FRAMING - DETAIL	N.T.S.	5	METAL WALL FRAMING DETAIL	N.T.S.	6	N/A	N.T.S.
7	N/A	N.T.S.	8	N/A	N.T.S.	9	N/A	N.T.S.



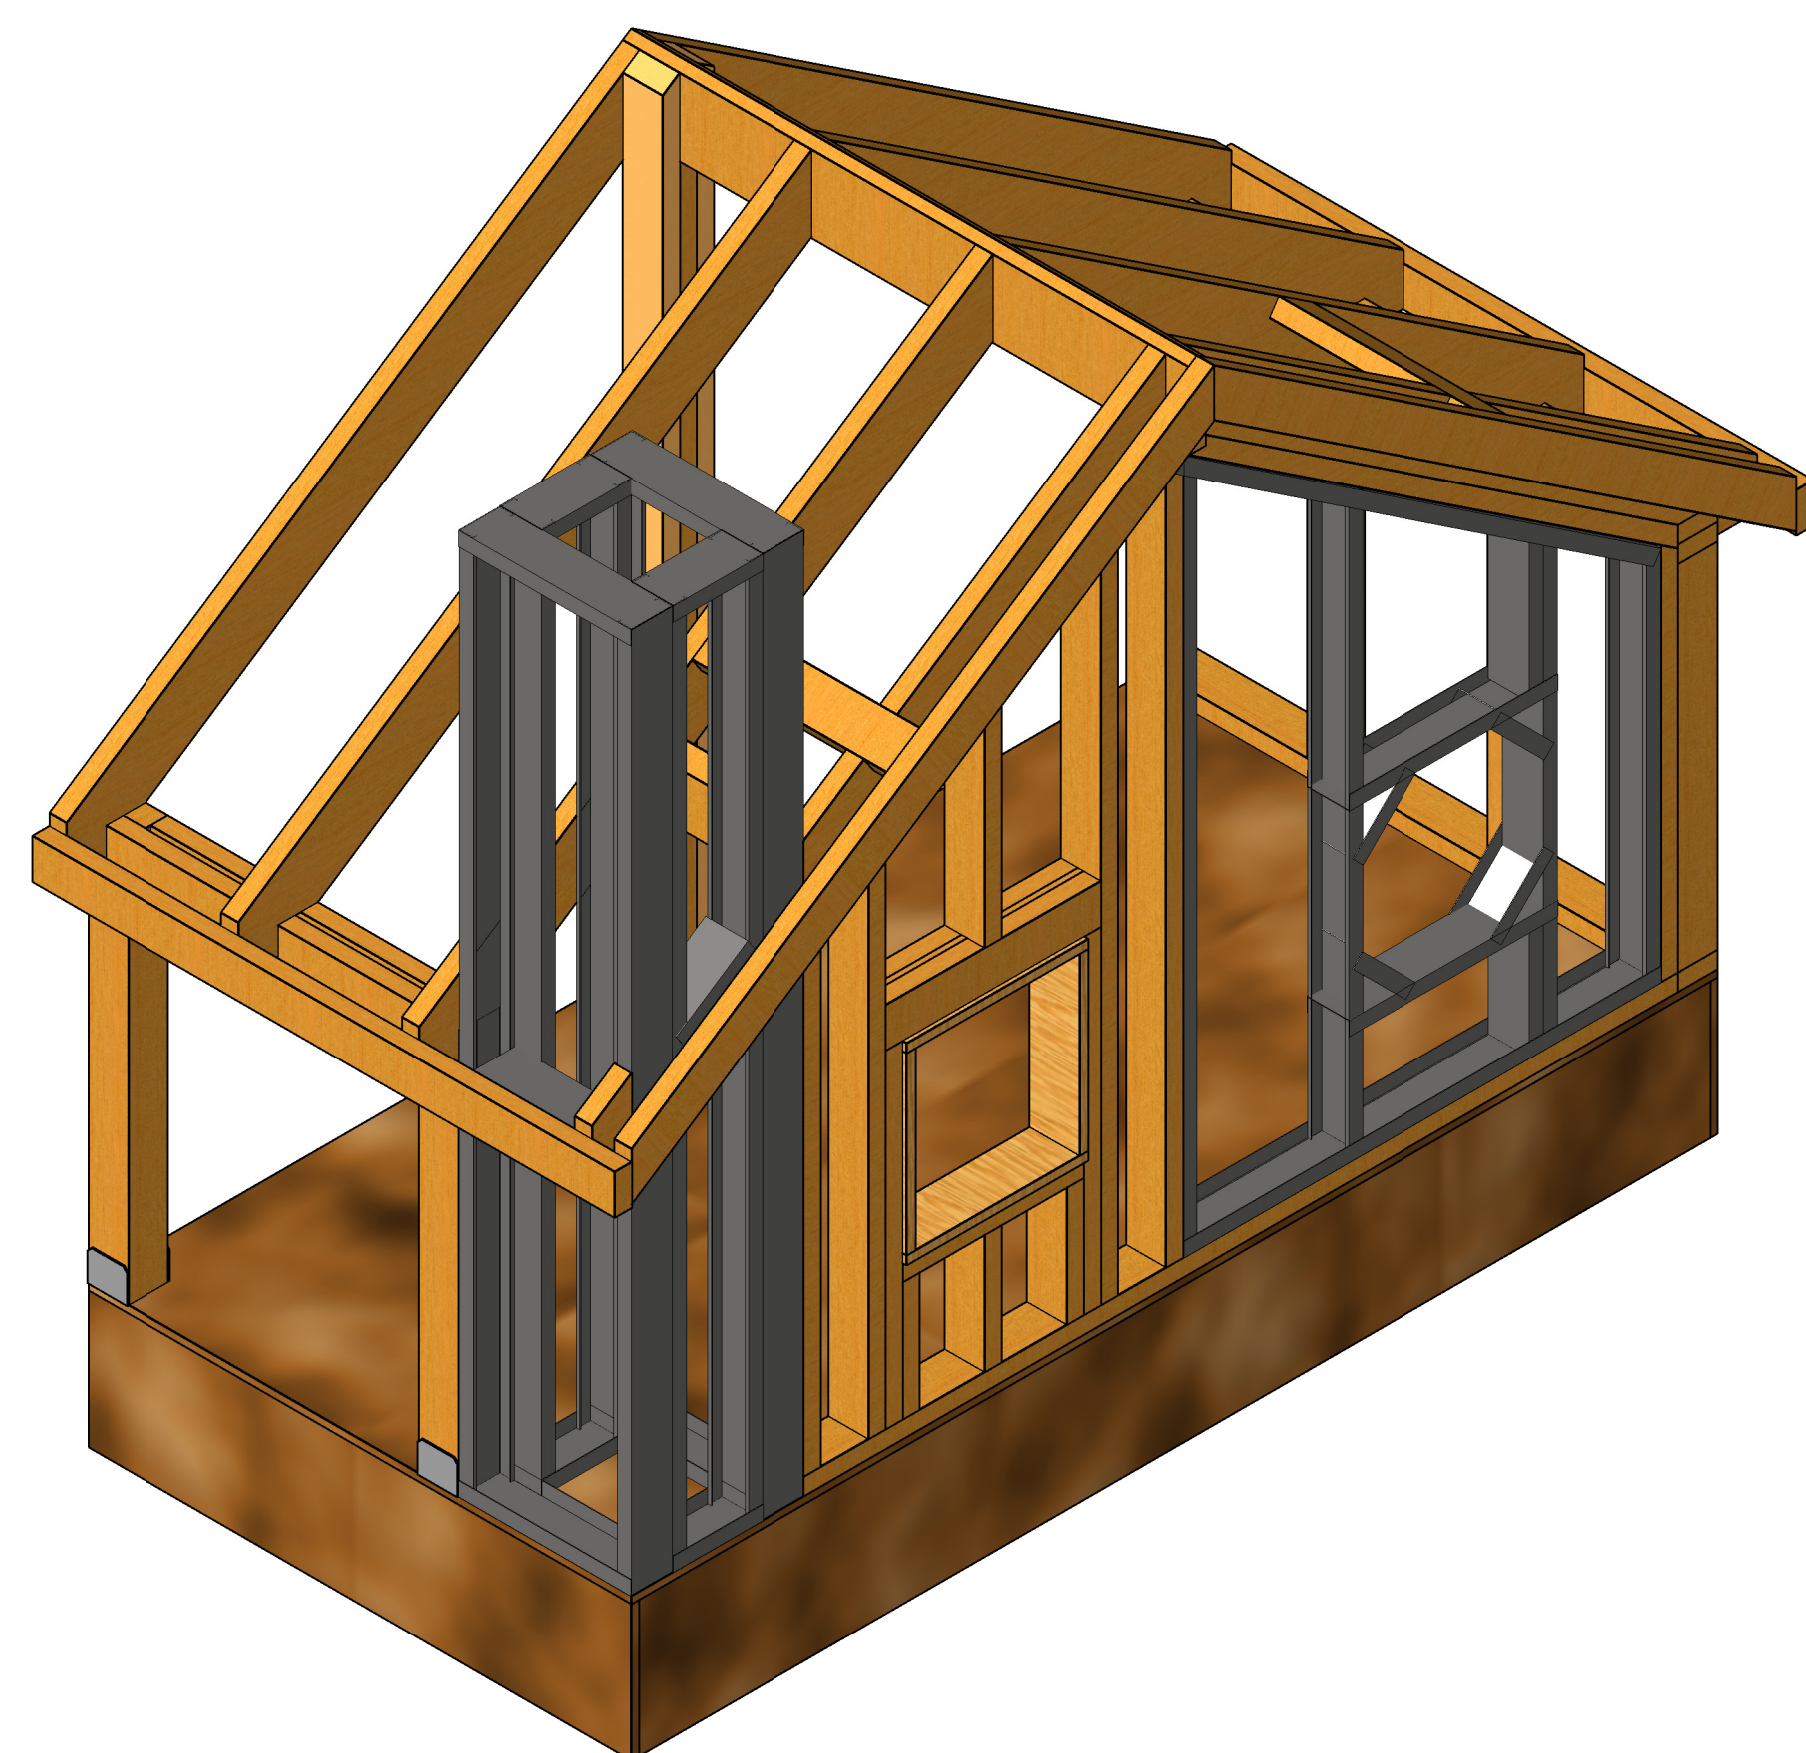
51ST ANNUAL SKILLSUSA  
2015 CARPENTRY CHAMPIONSHIPS

DATE	06-11-2015
SCALE	AS NOTED
DRAWN BY	WCW



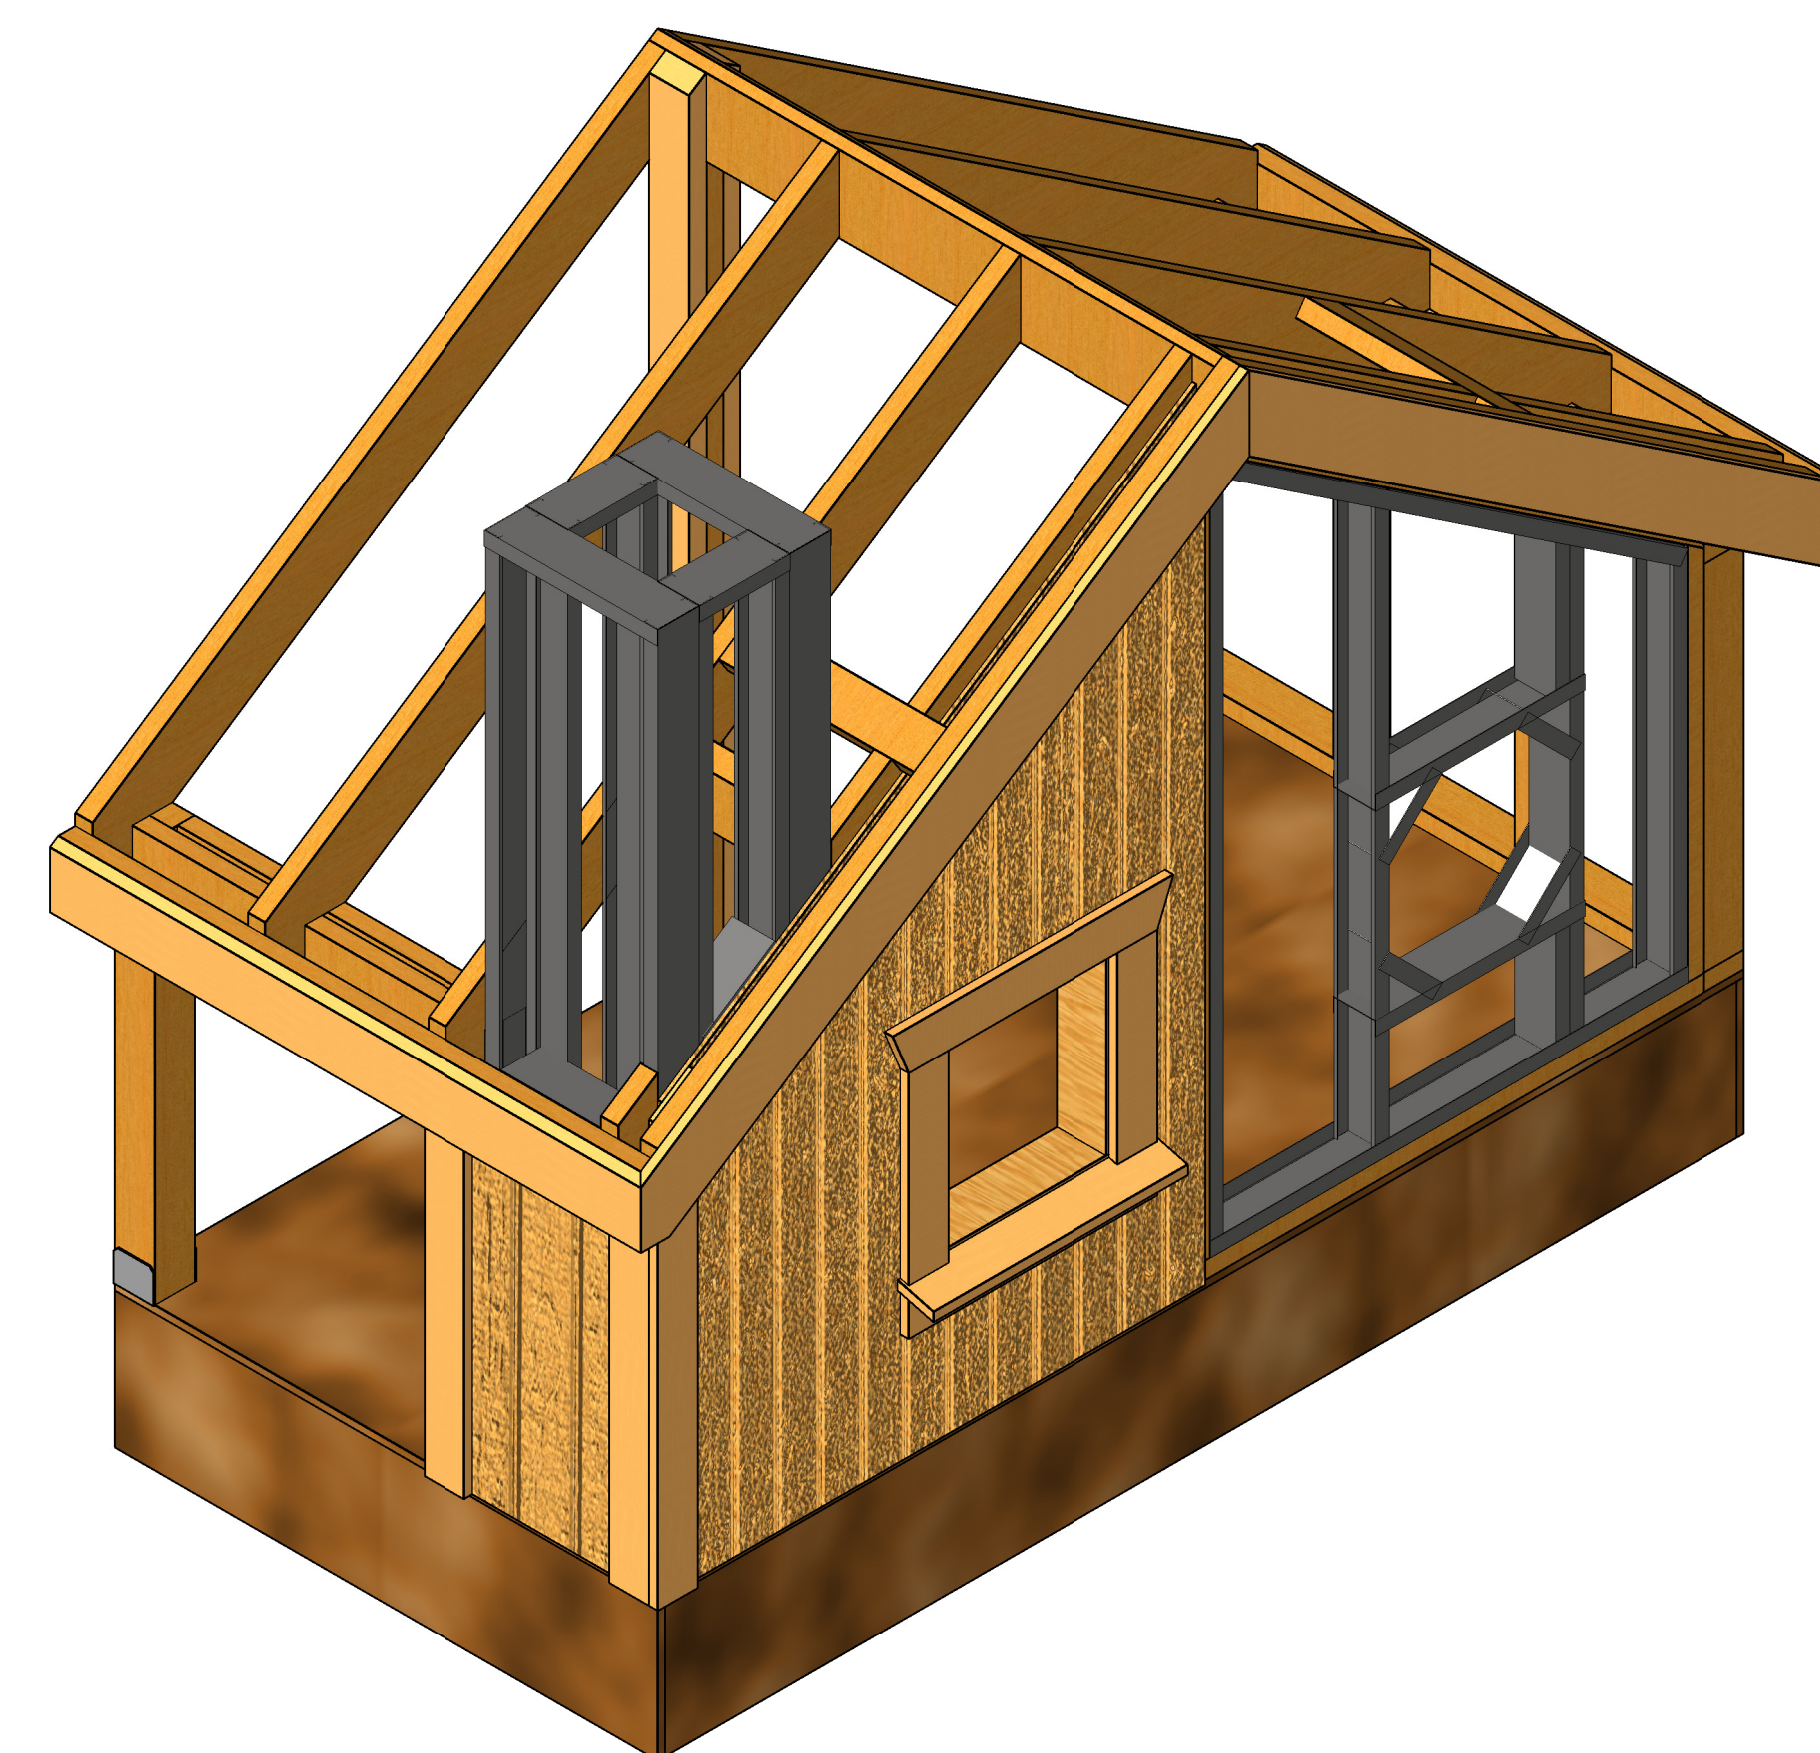


# 51ST ANNUAL SKILLSUSA 2015 CARPENTRY CHAMPIONSHIPS



## WOOD FRAMING

DESCRIPTION	QTY
1X4X8' CEDAR	3
1X6X8' CEDAR	1
1X6X6' P.T.	2
1X6X10' P.T.	1
2X4X6' WHITEWOOD	5
2X4X8' WHITEWOOD	9
2X4X10' WHITEWOOD	2
2X6X6' WHITEWOOD	8
2X6X8' WHITEWOOD	1
2X8X5' YELLOW PINE	1
2X12X5' YELLOW PINE	1
4X4X8' P.T.	1
4'X8'X3/8" SIDING	1
5"X4'X15/32" CDX	1
4X4 POST BRACKETS	2



## STEEL FRAMING - WALL

CALLOUT	DESCRIPTION	LENGTH	QTY
T1	3-5/8" BOTTOM TRACK	3'-6 1/4"	1
T2	3-5/8" TOP TRACK	4'-2 7/8"	1
T3	3-5/8" HEADER/SILL TRACK	1'-8"	2
T4	3-5/8" WINDOW TRACK	6'-5/8"	4
S1	3-5/8" FULL LENGTH STUD	5'-0 1/2"	1
S2	3-5/8" FULL LENGTH STUD	4'-2 3/4"	1
S3	3-5/8" FULL LENGTH STUD	3'-3 1/4"	1
S4	3-5/8" FULL LENGTH STUD	2'-9 1/4"	1
S5	3-5/8" CRIPPLE STUD	1'-0 7/8"	1
S6	3-5/8" CRIPPLE STUD	11-1/16"	1

## STEEL FRAMING - CHIMNEY

CALLOUT	DESCRIPTION	LENGTH	QTY
T1	3-5/8" BOTTOM TRACK	3'-3 1/4"	4
T2	3-5/8" TOP TRACK	1'-3 1/4"	4
S1	3-5/8" FULL LENGTH STUD	6'-1 7/8"	8
B1	3-5/8" BLOCKING TRACK	1'-3 1/4"	1
B2	3-5/8" BLOCKING TRACK	9-1/4"	1